




one and one half inches = one foot
one inch = one foot
three quarters inch = one foot
one half inch = one foot
one quarter inch = one foot
one eighth inch = one foot

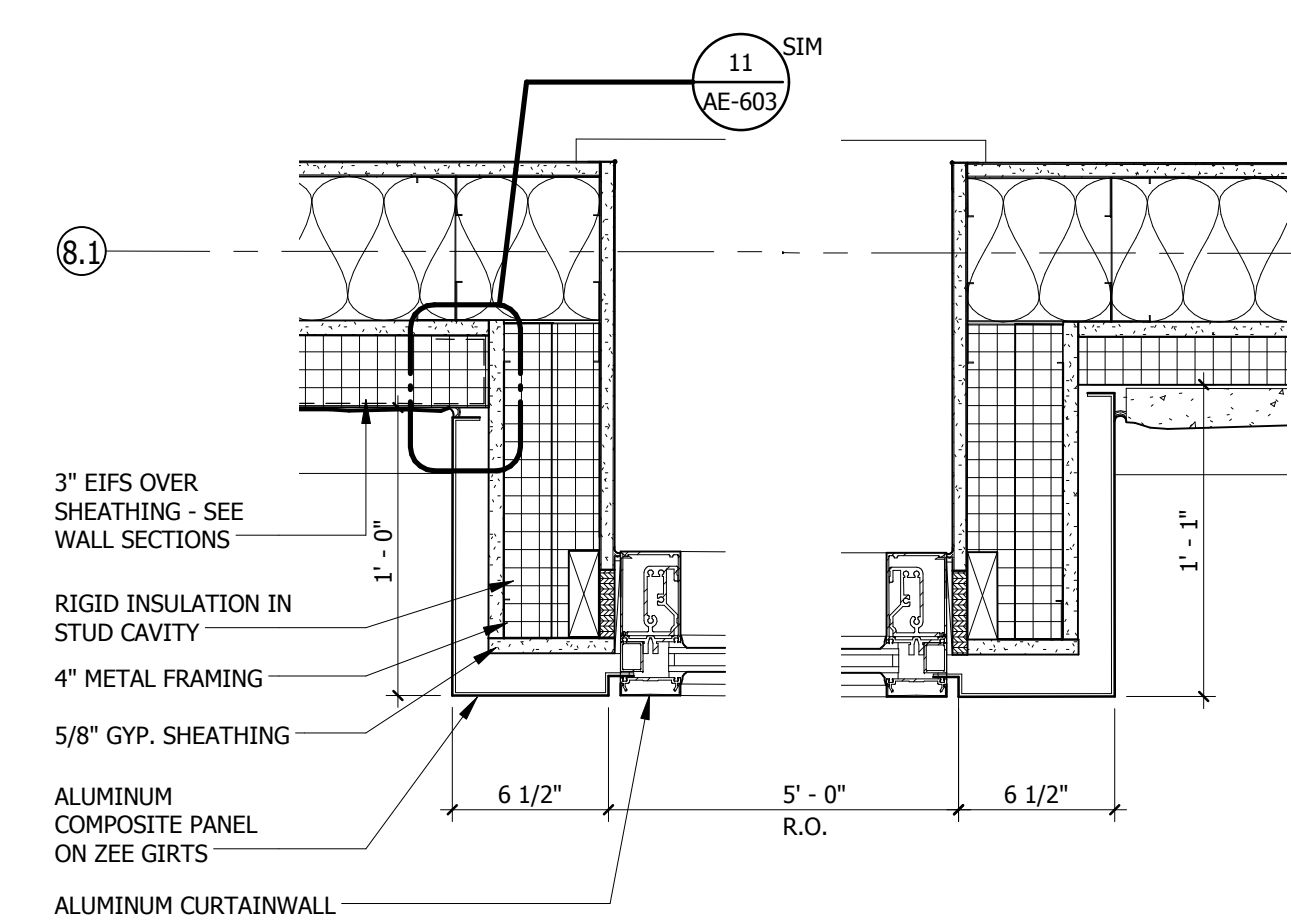


4 BOX BAY PLAN DETAIL
SCALE 1 1/2" = 1'-0"

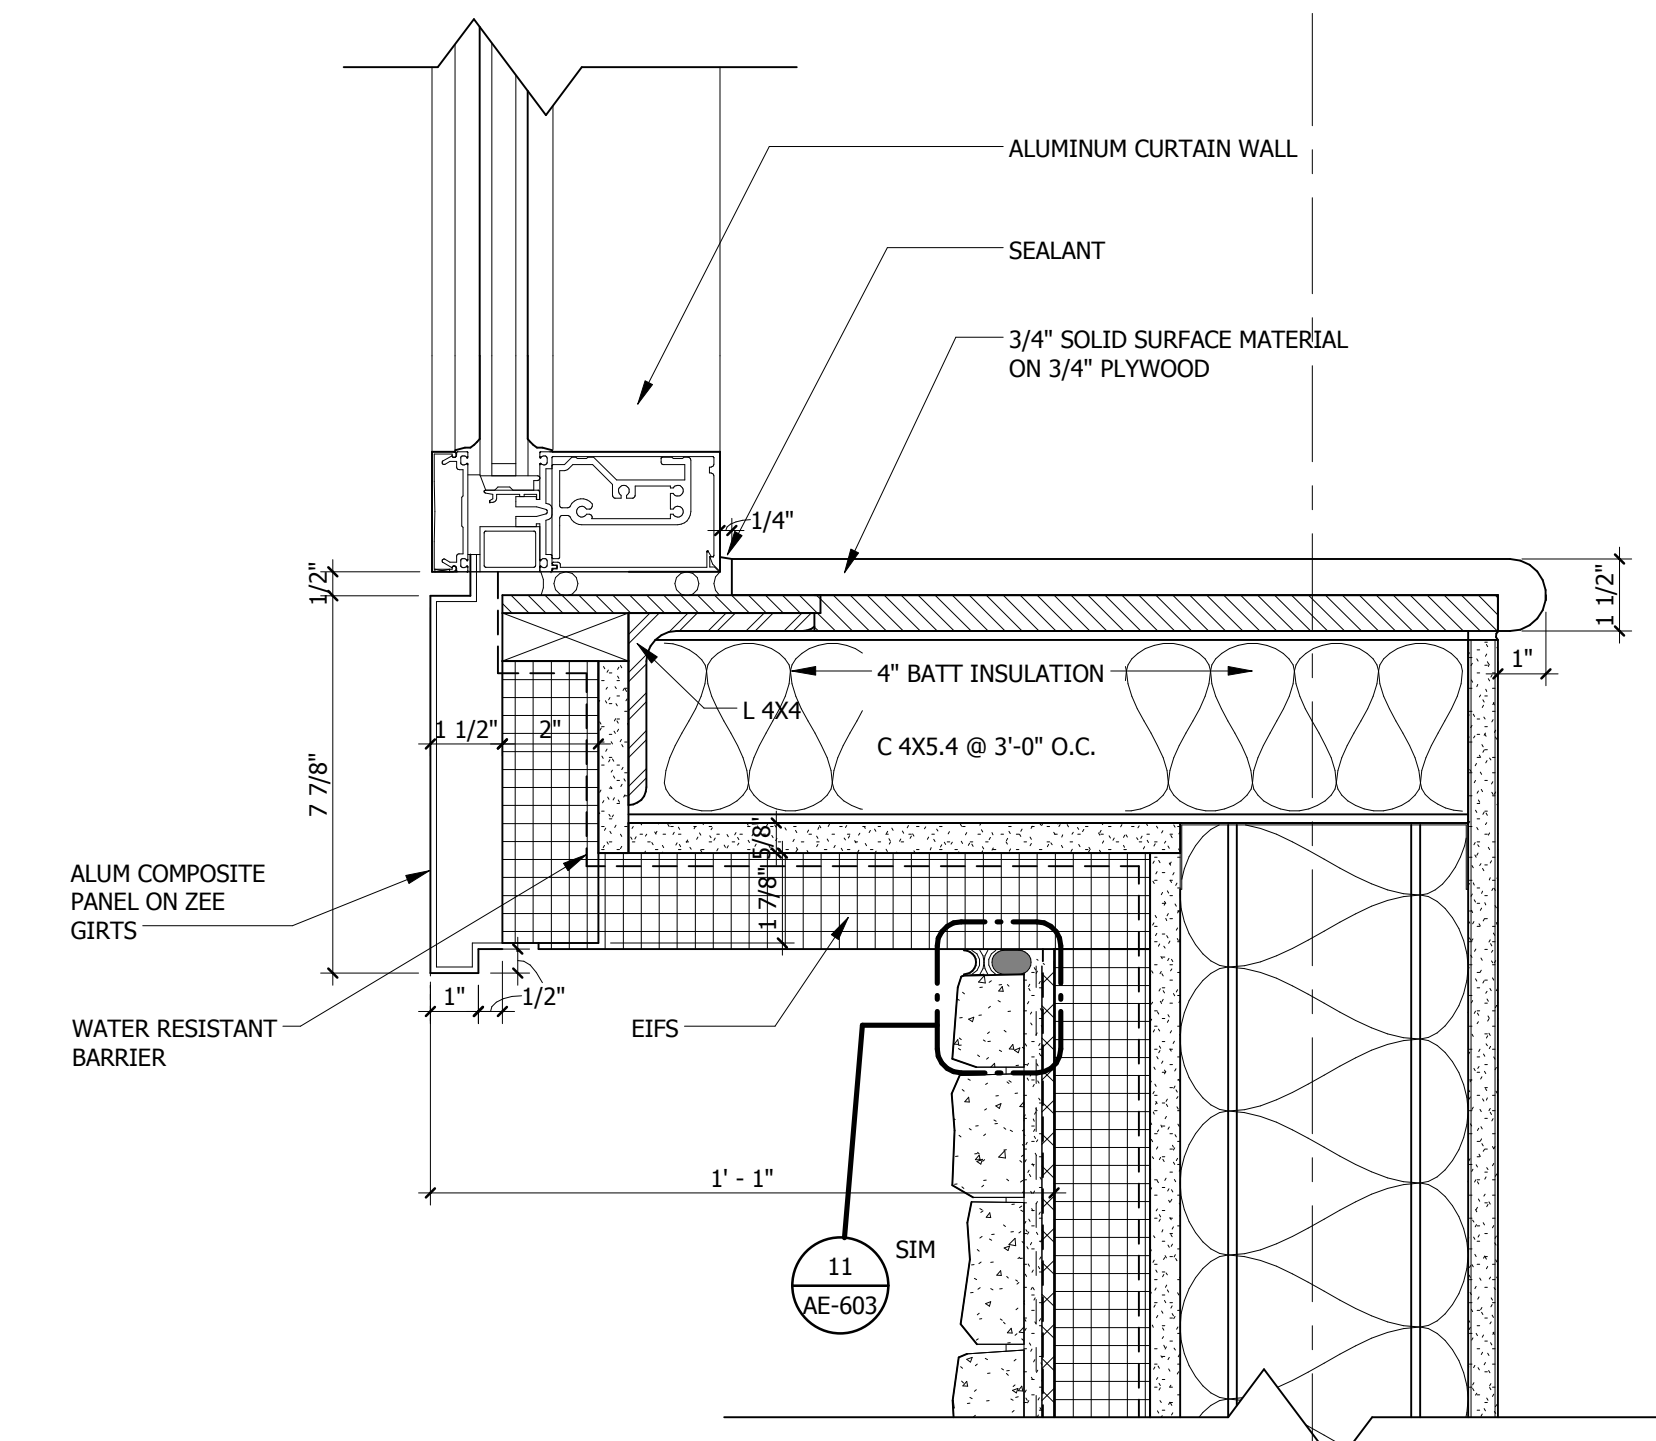


1 BOX BAY SILL DETAIL
SCALE 3" = 1'-0"

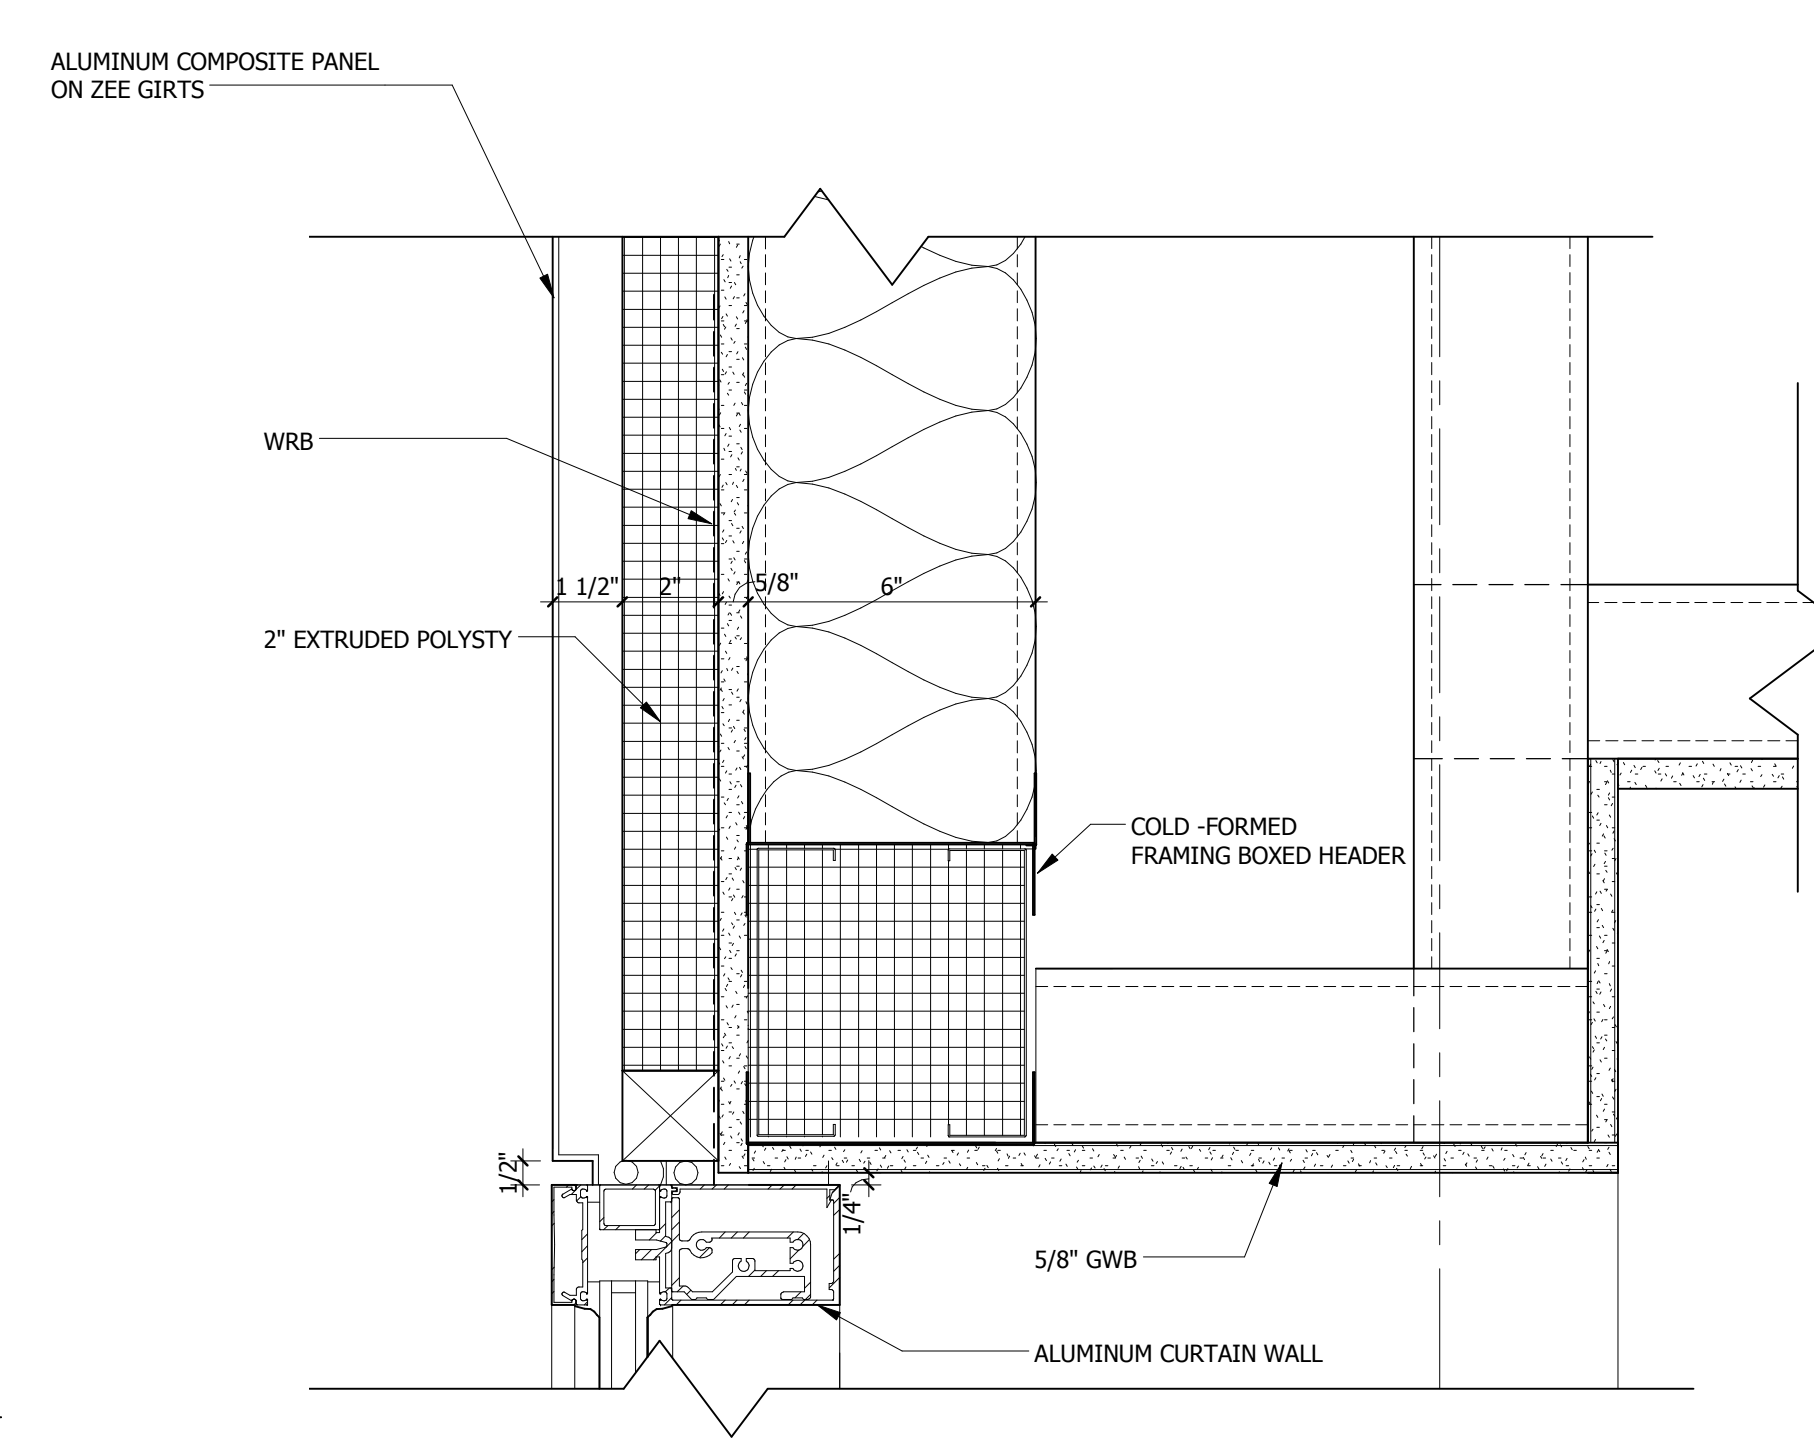


2 BOX BAY JAMB DETAIL
SCALE 3" = 1'-0"

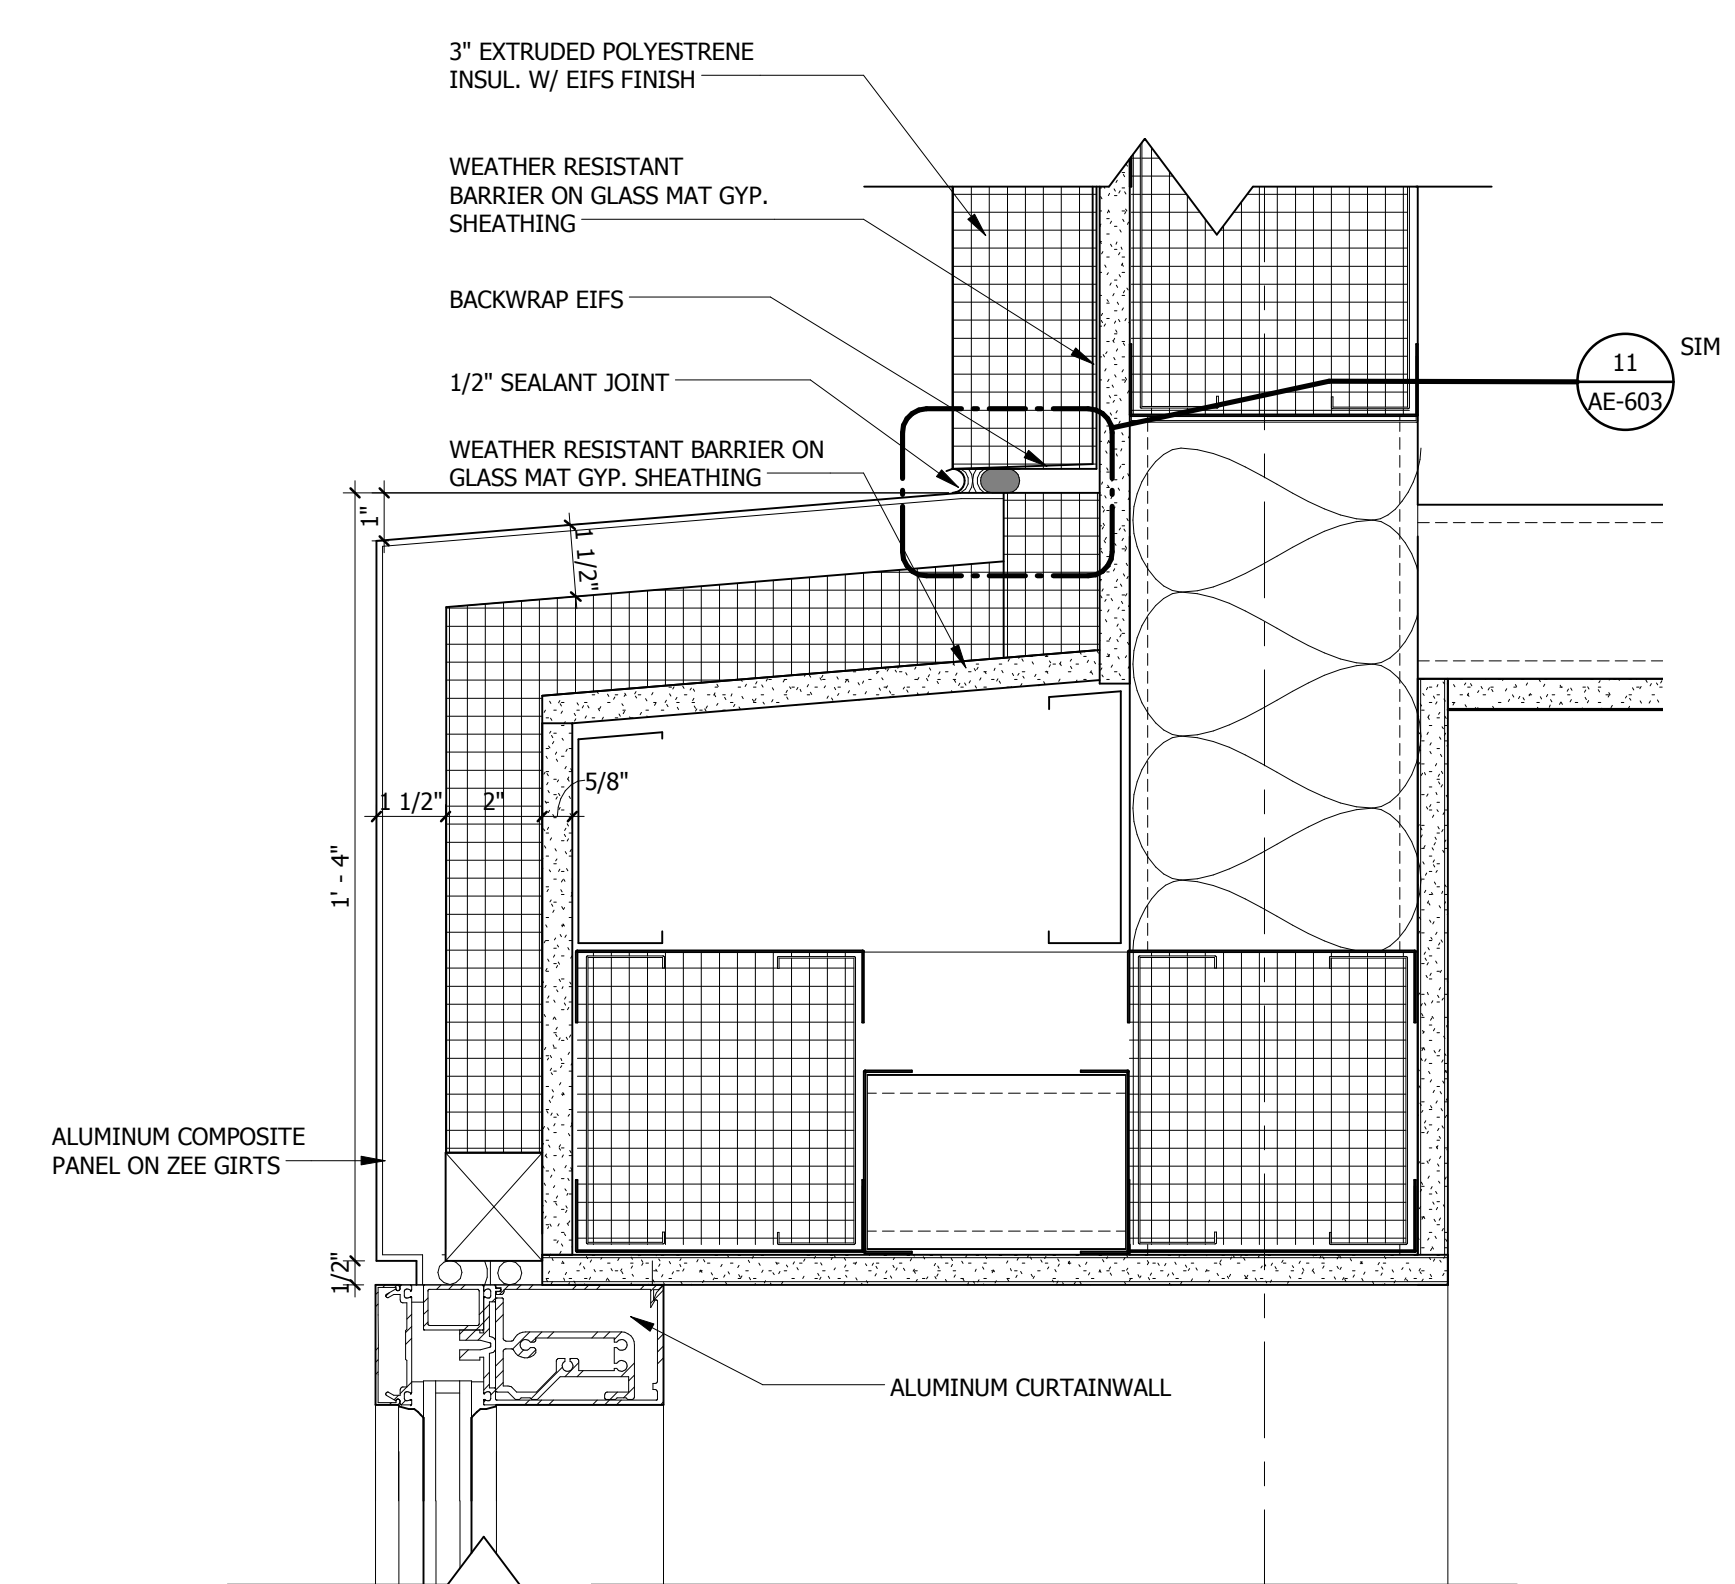


3 BOX BAY HEAD DETAIL
SCALE 3" = 1'-0"

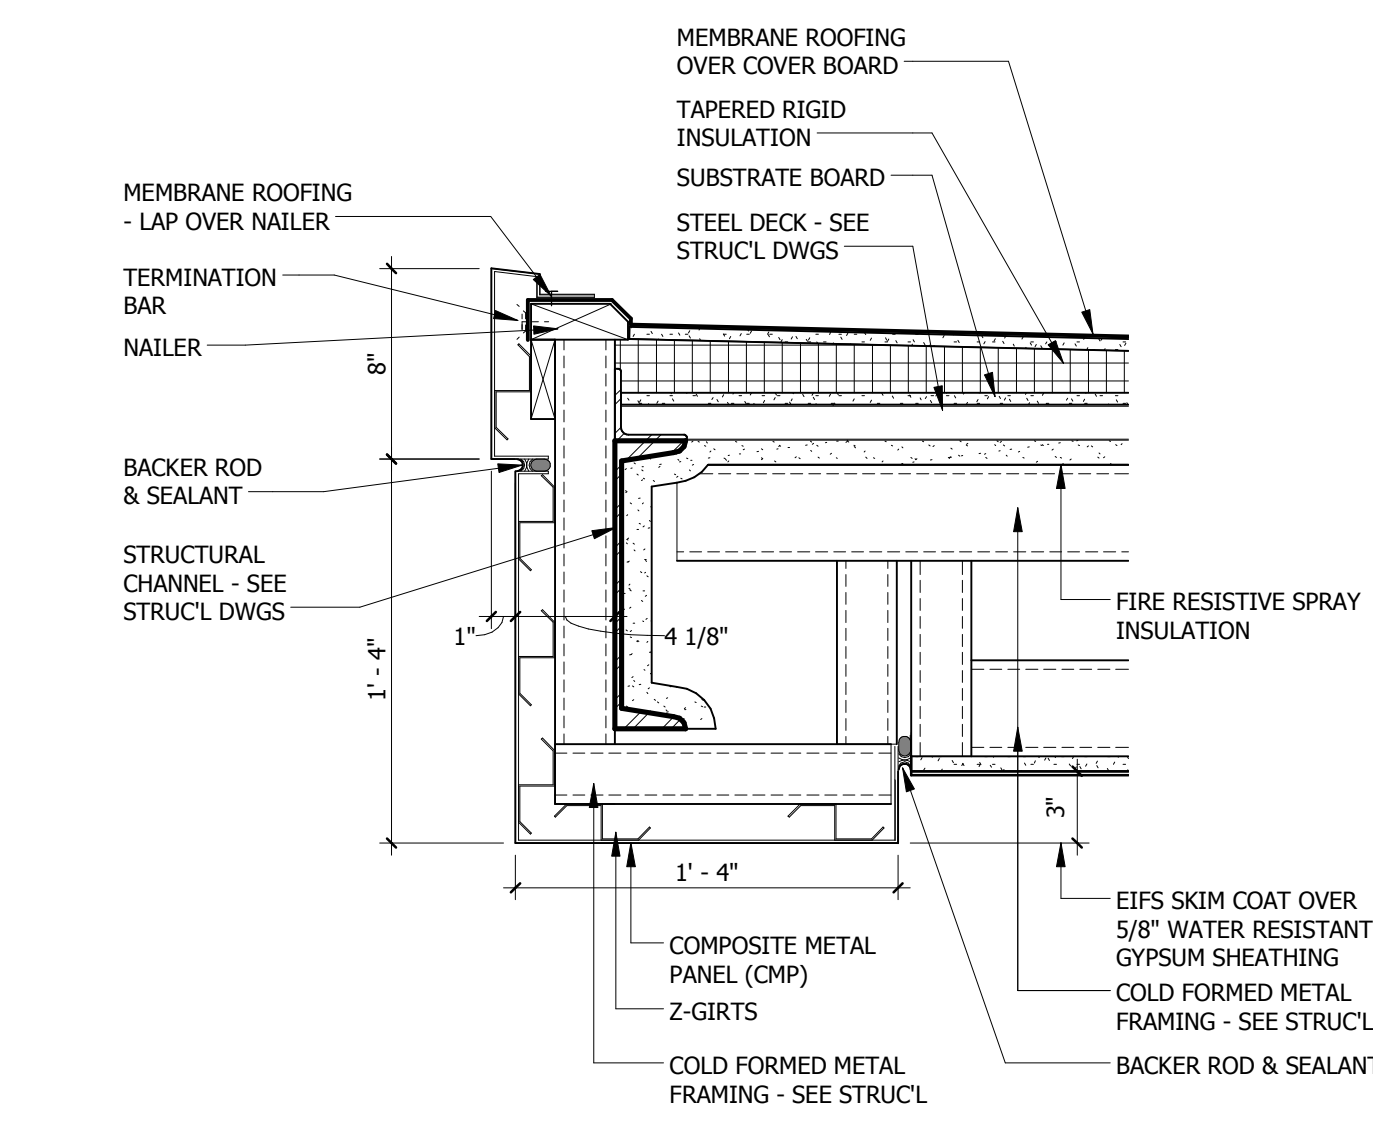


9 CMP CANOPY DETAIL
SCALE 1 1/2" = 1'-0"

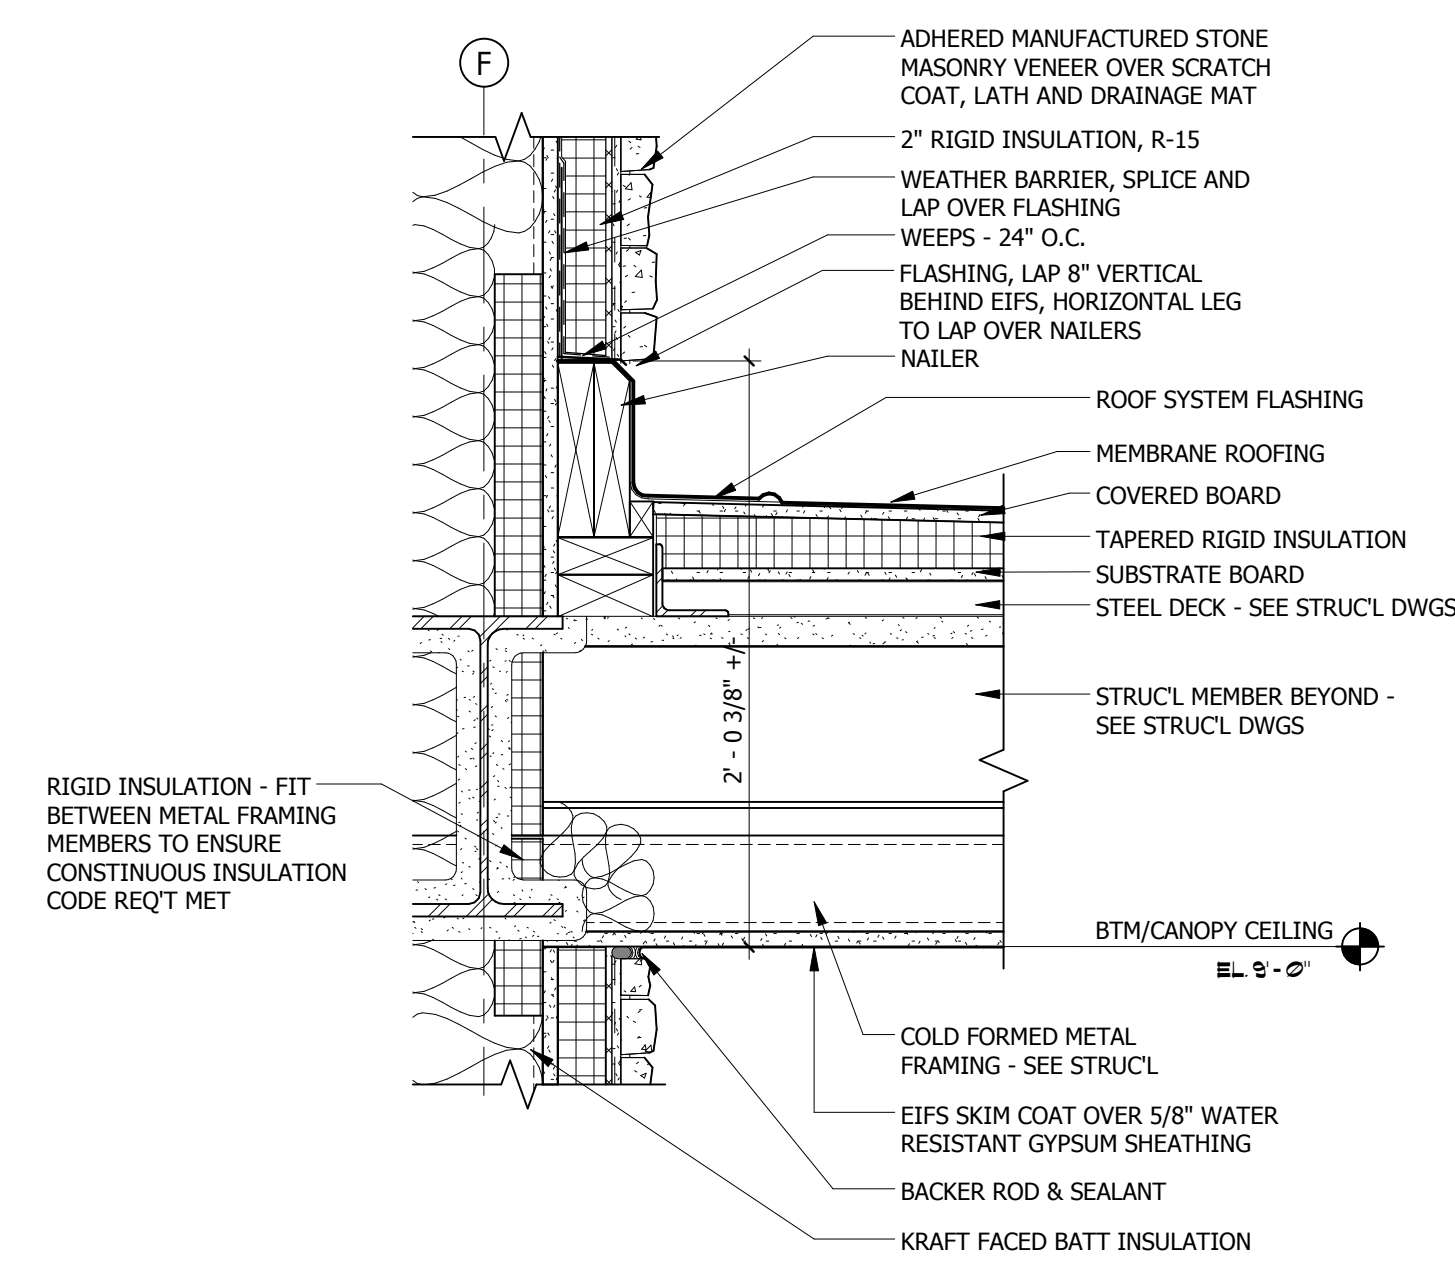


10 CANOPY AT STONE DETAIL
SCALE 1 1/2" = 1'-0"

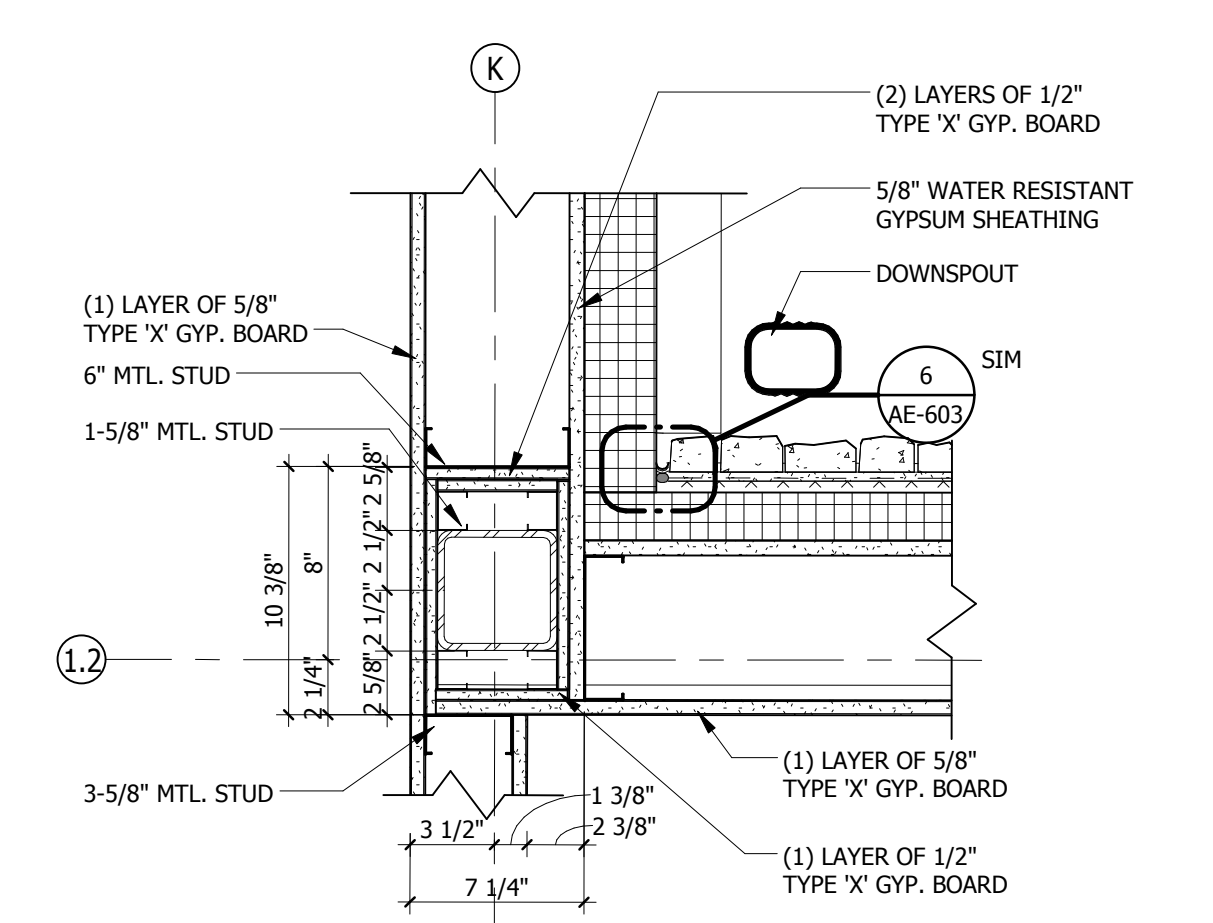


8 PLAN DETAIL
SCALE 1 1/2" = 1'-0"

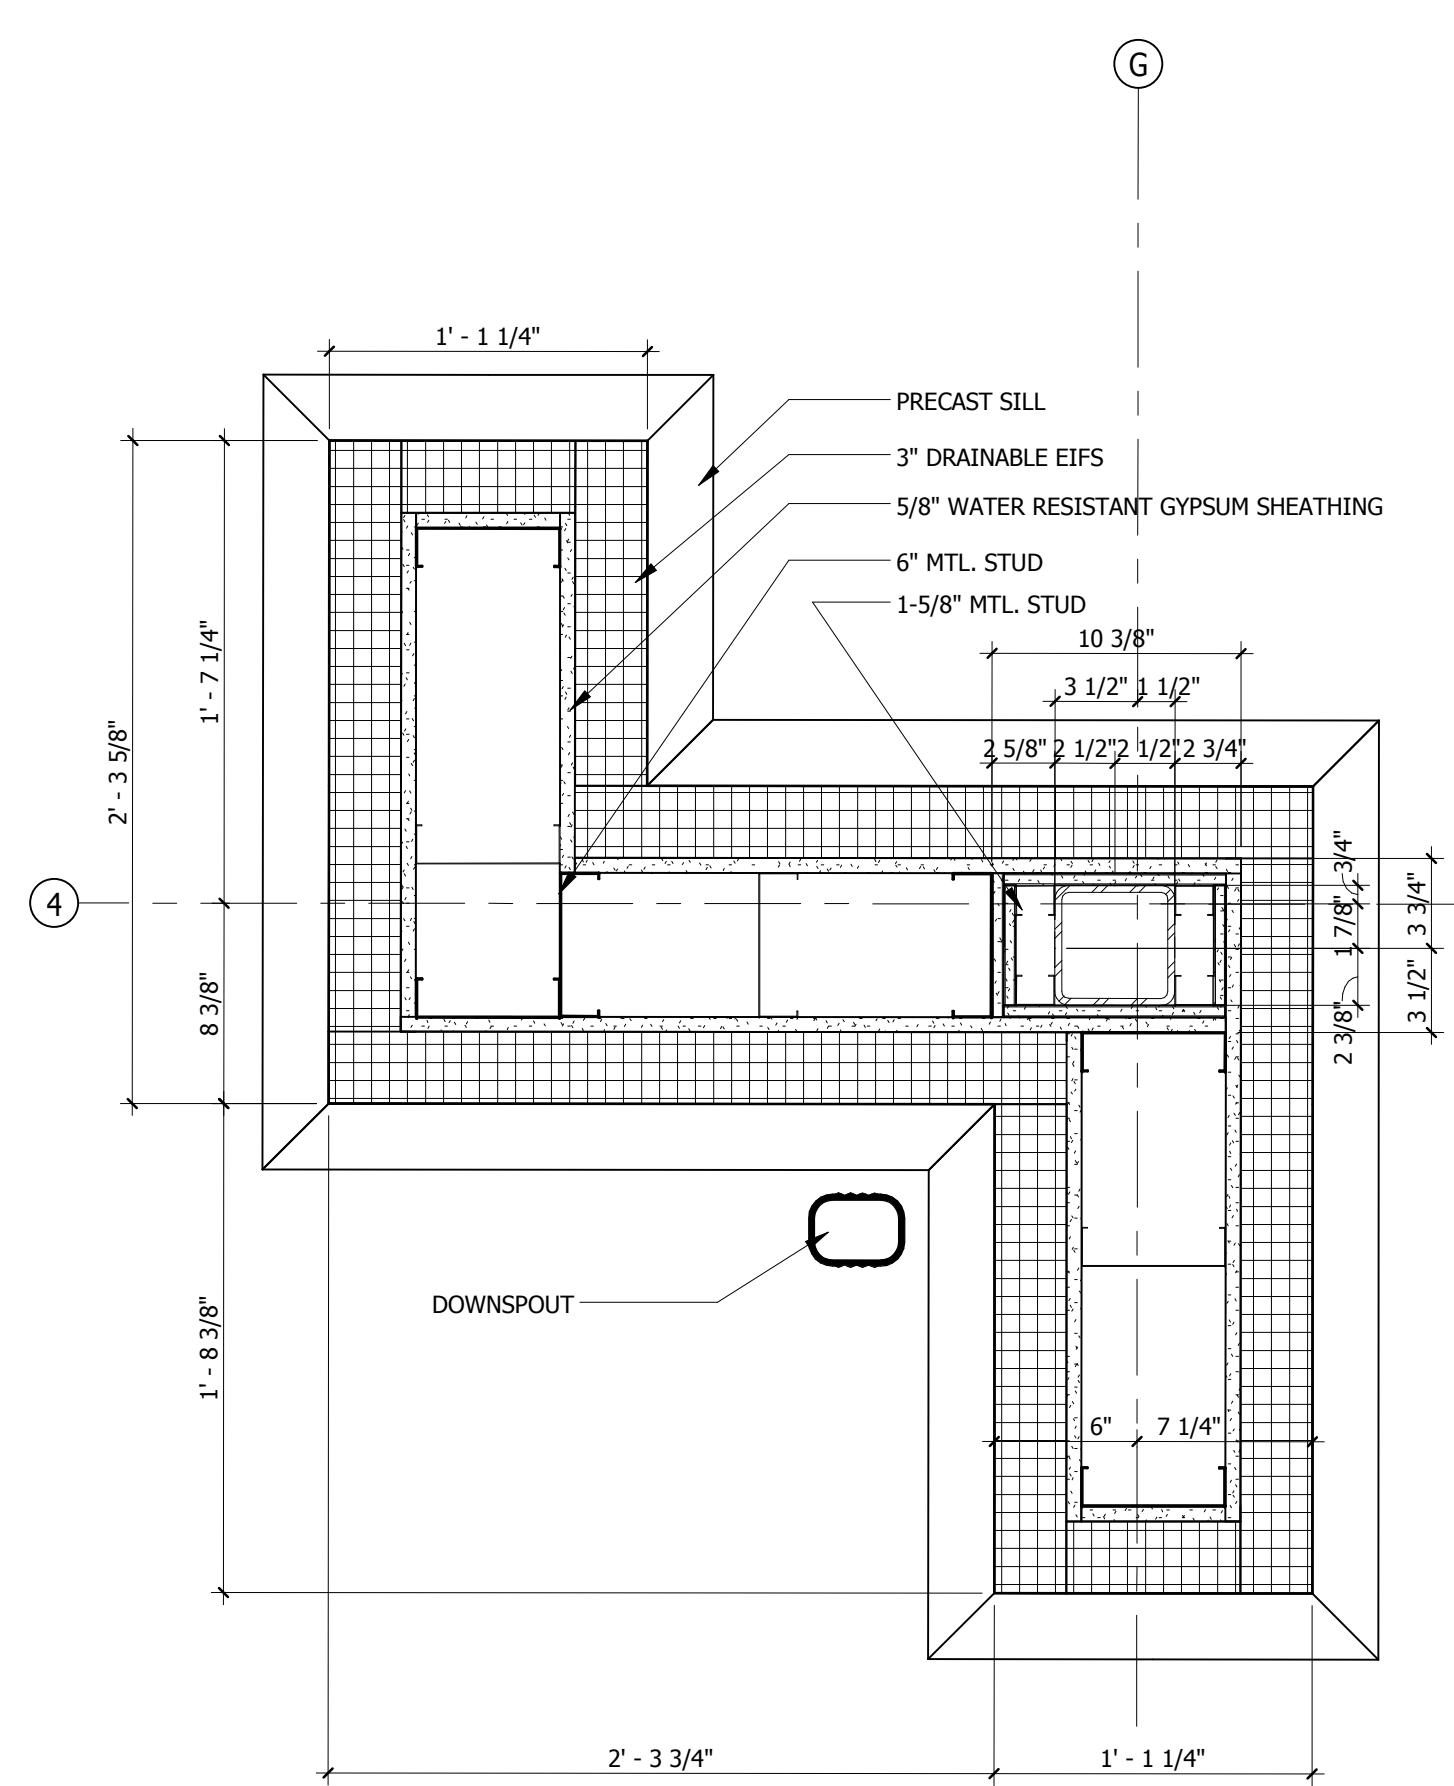


7 PLAN DETAIL
SCALE 1 1/2" = 1'-0"

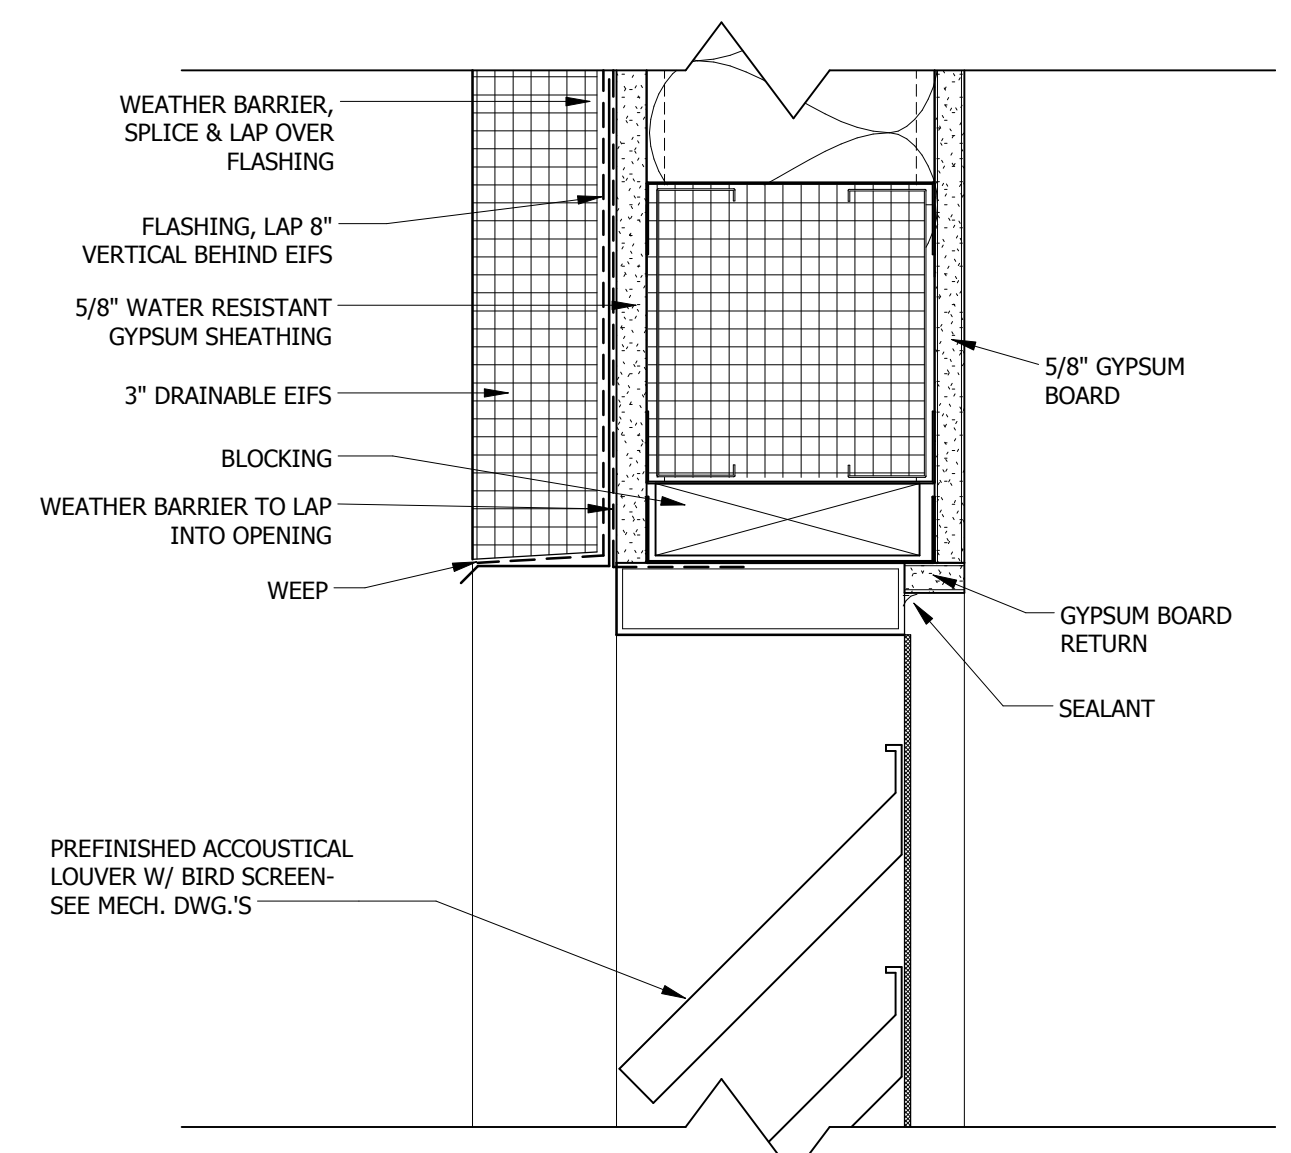


13 LOUVER SECTION - HEAD
SCALE 3" = 1'-0"

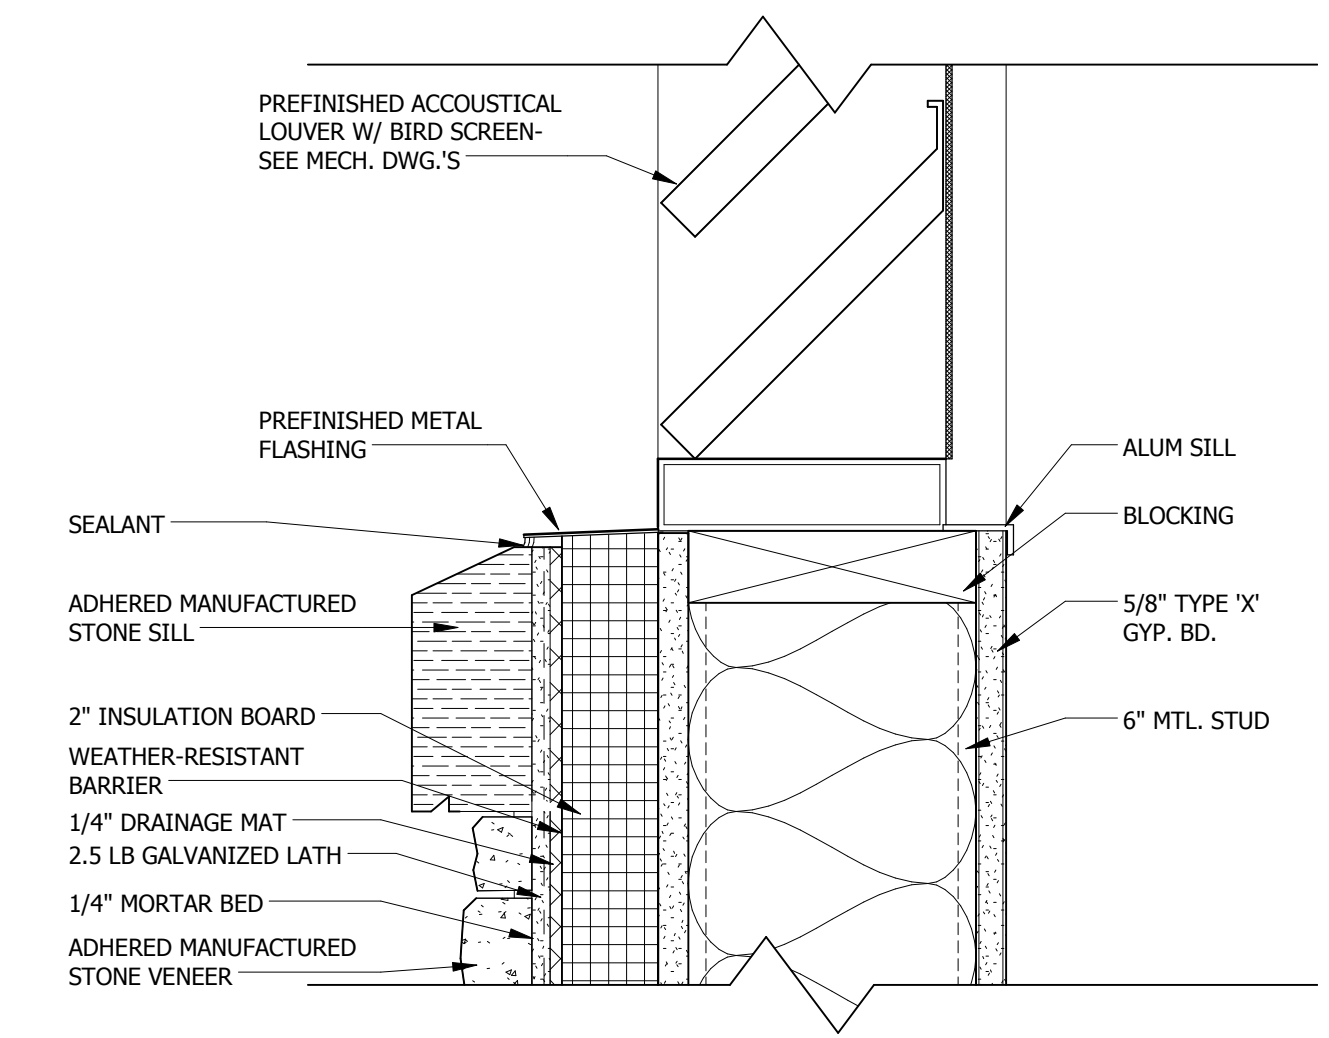


12 LOUVER SECTION - SILL
SCALE 3" = 1'-0"

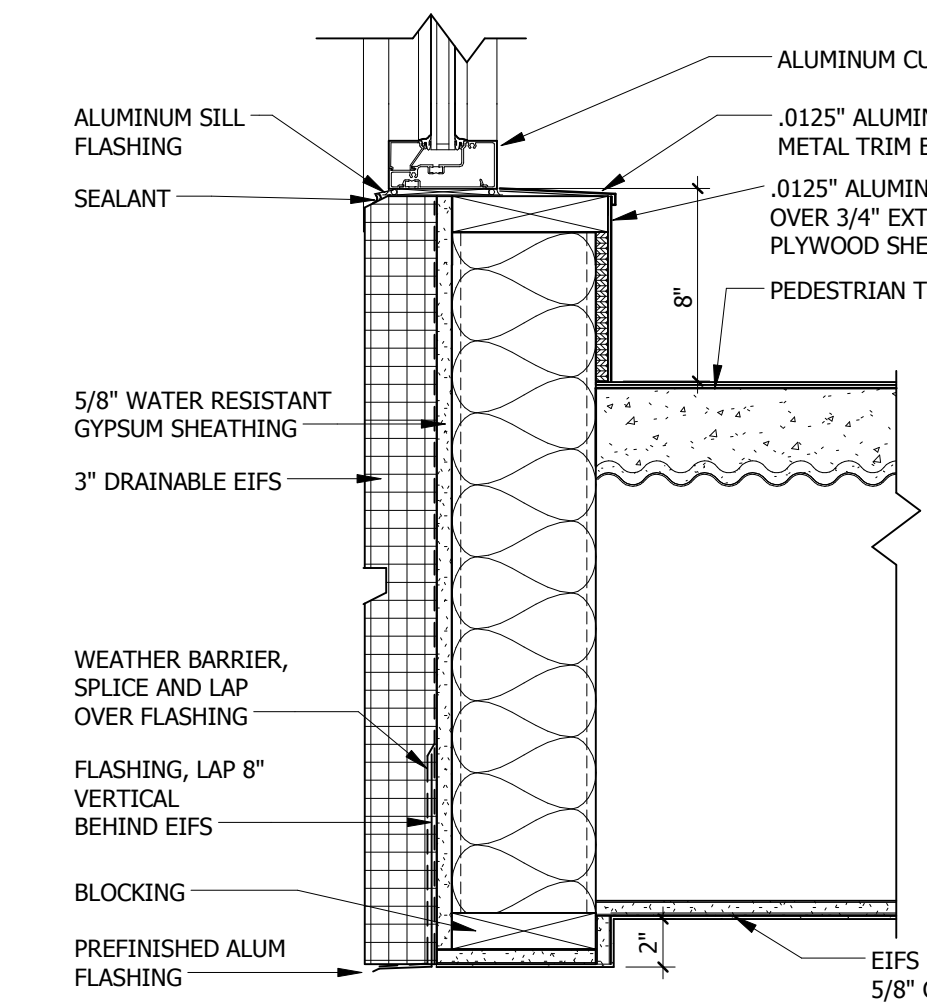

11 DETAIL
SCALE 1 1/2" = 1'-0"

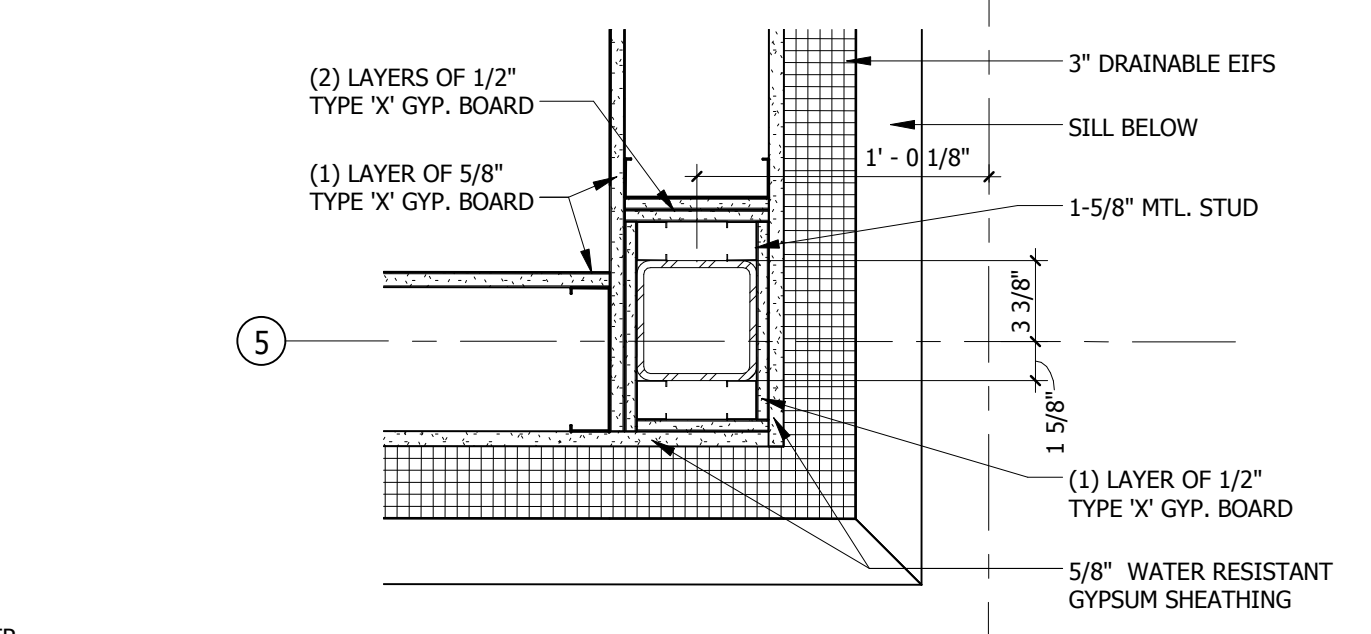

5 PLAN DETAIL
SCALE 1 1/2" = 1'-0"

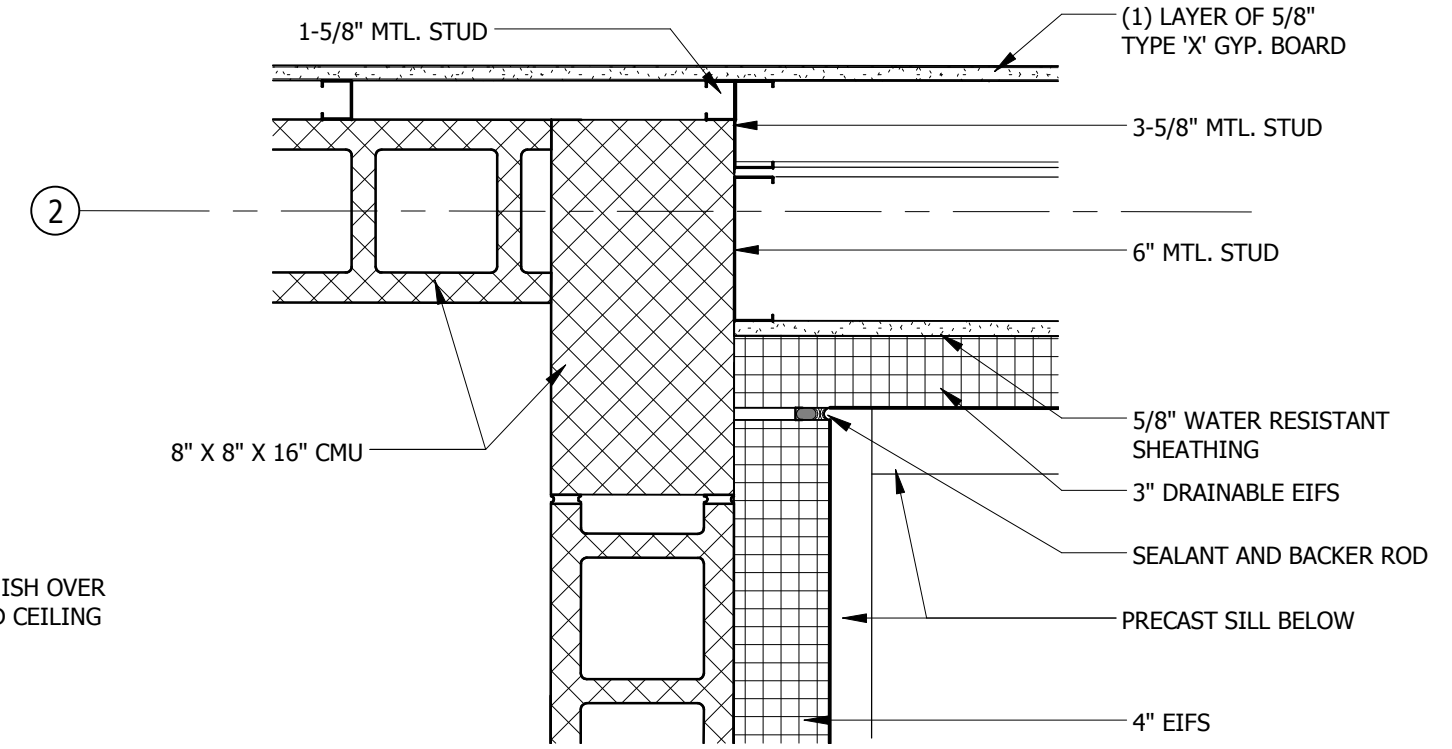

6 PLAN DETAIL
SCALE 1 1/2" = 1'-0"

Revisions:		Date:		CONSULTANTS:		ARCHITECT/ENGINEERS:		Drawing Title		Project Title		Project Number		Office of Construction and Facilities Management	
						C.C. HODGSON ARCHITECTURAL GROUP P.C.		EXTERIOR DETAILS		RELOCATE DEMENTIA UNIT		VA PN 613-107		Department of Veterans Affairs	
								Approved: Project Director		Location		Building Number		513	
										Date		Checked		Dwg. of	
										8/6/2012		Checker		Author	
														AE-602	
														Dwg. of	